



# 各区割予定図

# 方位

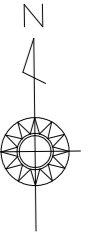

## 図面番号

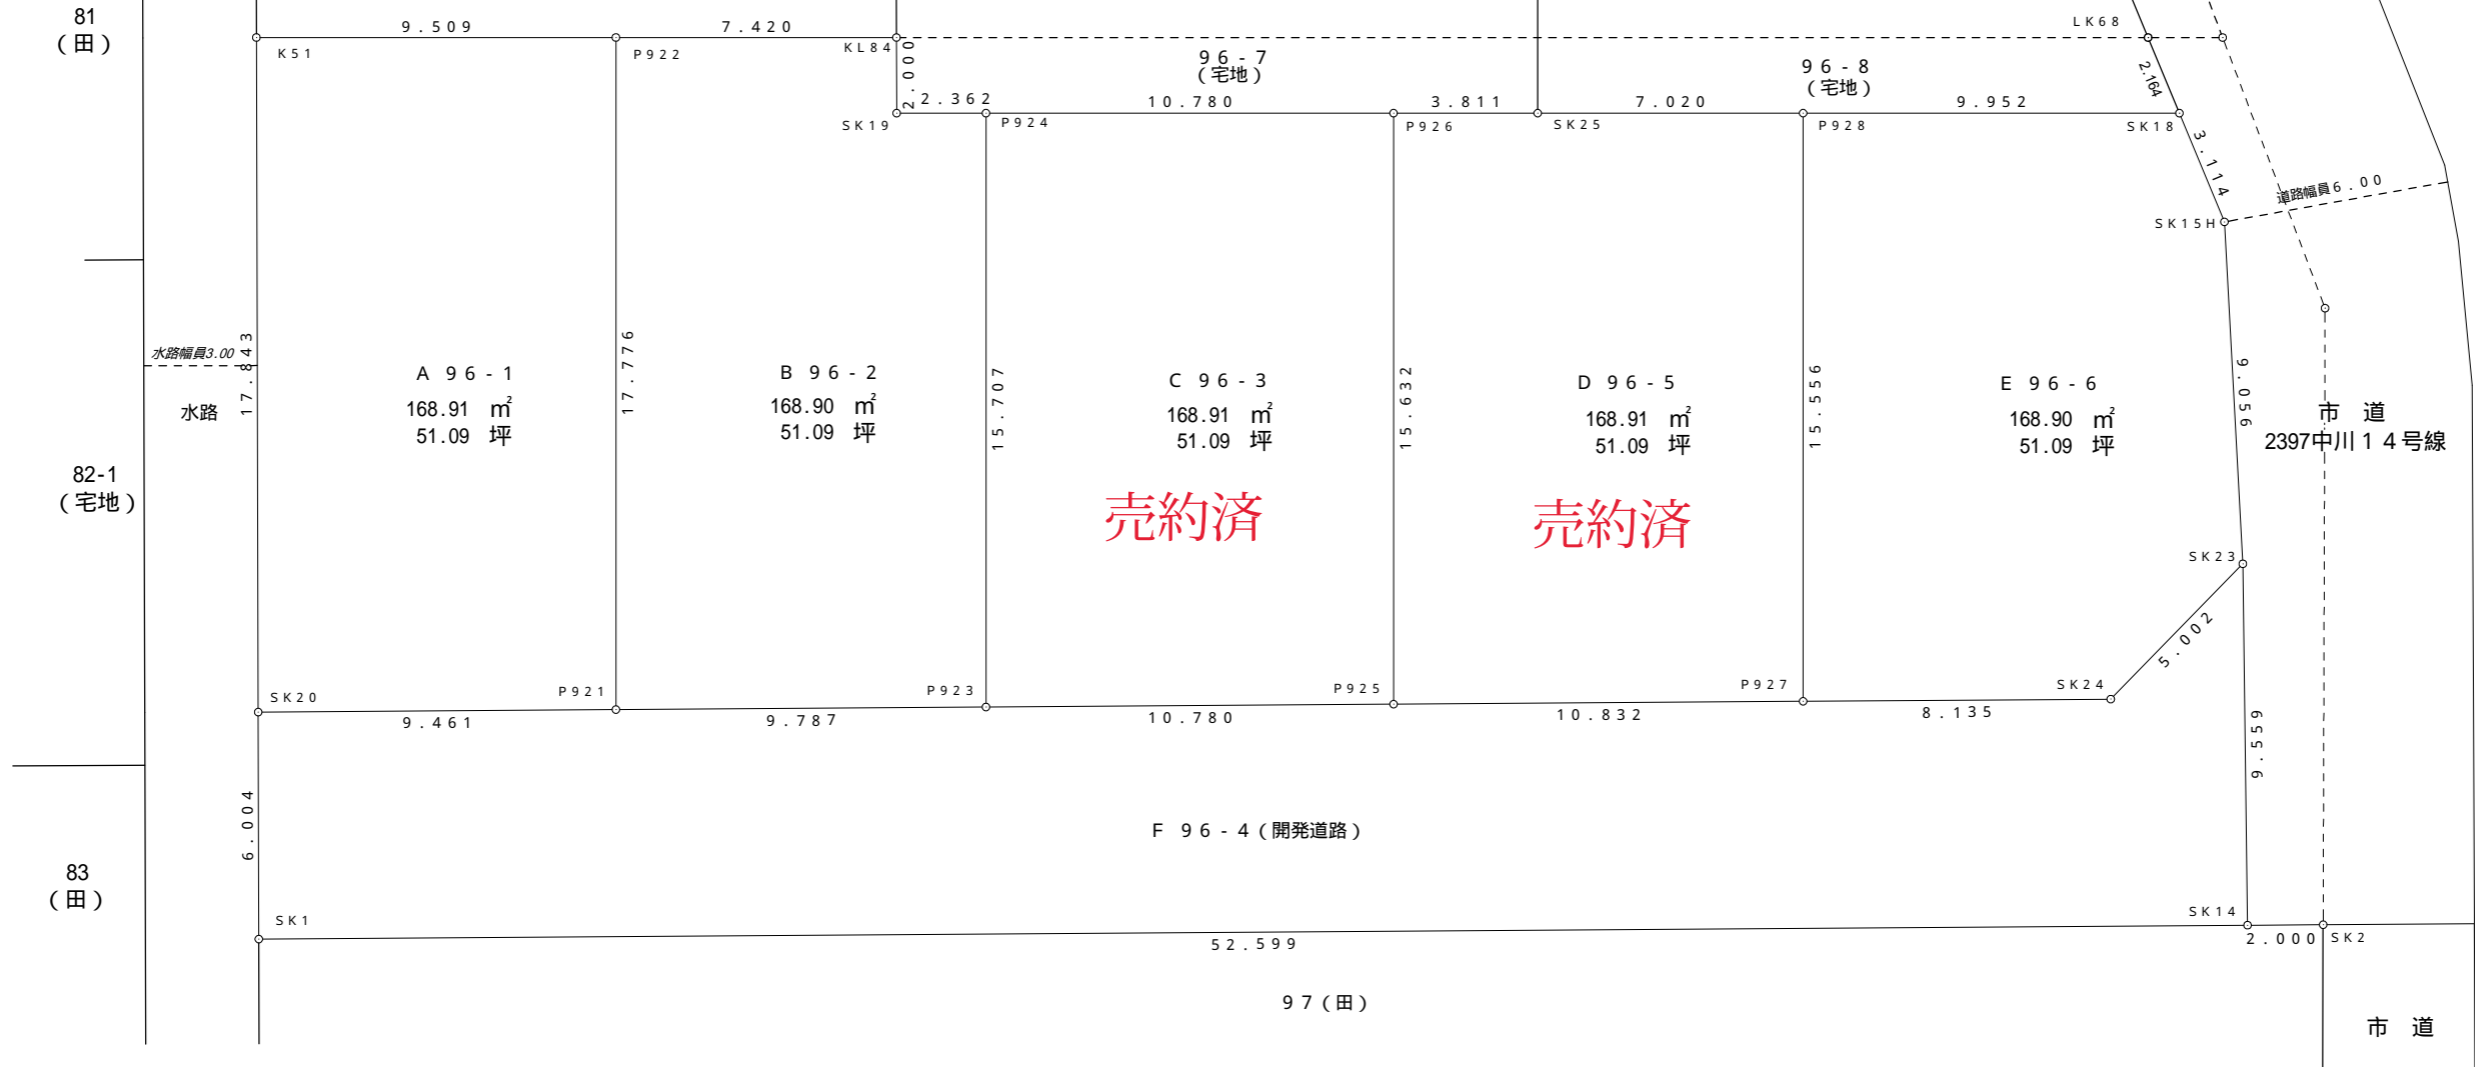

求積表

地番	A 96-1				
NO	Xn	Yn	Yn+1-Yn-1	Xn · (Yn+1-Yn-1)	
K51	-68577.903	-50048.754	-9.670	663148.322010	
SK20	-68595.745	-50048.916	9.299	-637871.832755	
P921	-68595.790	-50039.455	9.670	-663321.289300	
P922	-68578.015	-50039.246	-9.299	637706.961485	
合計				-337.838560	
合計面積				168.9192800	
地積				168.91 m <sup>2</sup>	
51.09 坪					

地番	B 96-2				
NO	Xn	Yn	Yn+1-Yn-1	Xn · (Yn+1-Yn-1)	
P921	-68595.790	-50039.455	9.578	-657010.476620	
P923	-68595.837	-50029.668	9.972	-684037.686564	
P924	-68580.131	-50029.483	-2.177	149298.945187	
SK19	-68580.103	-50031.845	-2.344	160751.761432	
KL84	-68578.103	-50031.827	-7.401	507546.540303	
P922	-68578.015	-50039.246	-7.628	523113.098420	
合計				-337.817842	
合計面積				168.9089210	
地積				168.90 m <sup>2</sup>	
51.09 坪					

地番	C 96-3				
NO	Xn	Yn	Yn+1-Yn-1	Xn · (Yn+1-Yn-1)	
P923	-68595.837	-50029.668	10.595	-726772.893015	
P925	-68595.889	-50018.888	10.964	-752085.326996	
P926	-68580.258	-50018.704	-10.595	726607.833510	
P924	-68580.131	-50029.483	-10.964	751912.556284	
合計				-337.830217	
合計面積				168.9151085	
地積				168.91 m <sup>2</sup>	
51.09 坪					

地番	D 96-5				
NO	Xn	Yn	Yn+1-Yn-1	Xn · (Yn+1-Yn-1)	
P925	-68595.889	-50018.888	10.648	-730409.026072	
P927	-68595.941	-50008.056	11.015	-755584.290115	
P928	-68580.386	-50007.873	-6.837	468884.099082	
SK25	-68580.303	-50014.893	-10.831	742793.261793	
P926	-68580.258	-50018.704	-3.995	273978.130710	
合計				-337.824602	
合計面積				168.9123010	
地積				168.91 m <sup>2</sup>	
51.09 坪					

地番	E 96-6				
NO	Xn	Yn	Yn+1-Yn-1	Xn · (Yn+1-Yn-1)	
P927	-68595.941	-50008.056	7.952	-545474.922832	
SK24	-68595.980	-49999.921	11.671	-800583.682580	
SK23	-68592.442	-49996.385	3.156	-216477.746952	
SK15H	-68583.394	-49996.765	-1.537	105412.676578	
SK18	-68580.503	-49997.922	-11.108	761792.227324	
P928	-68580.386	-50007.873	-10.134	694993.631724	
合計				-337.816738	
合計面積				168.9083690	
地積				168.90 m <sup>2</sup>	
51.09 坪					

\* 申請地番は予定地番であり変更の可能性があります

所在地番	大垣市中川町一丁目96番1, 96番2, 96番3, 96番5, 96番6		
縮尺	1 : 200	作成者	岐阜県揖斐郡池田町草深12番地の1 土地家屋調査士 高橋 祐史
作成年月日	令和5年12月4日		