


区割り予定図

方 位

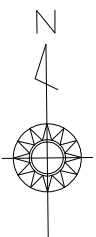

図面番号No.

求積表

地 番	95-1				
NO	Xn	Yn	Yn+1-Yn-1	Xn・(Yn+1-Yn-1)	
KP401	-68211.177	-50222.522	-14.153	965392.788081	
SK47	-68227.333	-50222.676	13.848	-944812.107384	
SK48	-68227.116	-50208.674	14.153	-965618.372748	
SK4	-68211.328	-50208.523	-13.848	944590.470144	
				合 計	-447.221907
				合 計 面 積	223.6109535
				地 積	223.61㎡

地 番	95-2				
NO	Xn	Yn	Yn+1-Yn-1	Xn・(Yn+1-Yn-1)	
SK4	-68211.328	-50208.523	-11.151	760624.518528	
SK48	-68227.116	-50208.674	10.852	-740400.662832	
SK19	-68226.946	-50197.671	11.151	-760798.674846	
SK5	-68211.446	-50197.523	-10.852	740230.611992	
				合 計	-344.207158
				合 計 面 積	172.1035790
				地 積	172.10㎡

地 番	95-3				
NO	Xn	Yn	Yn+1-Yn-1	Xn・(Yn+1-Yn-1)	
SK5	-68211.446	-50197.523	-11.148	760421.200008	
SK19	-68226.946	-50197.671	-0.206	14054.750876	
SK20	-68232.946	-50197.729	11.008	-751108.269568	
SK21	-68233.066	-50186.663	11.206	-764619.737596	
KP402	-68211.565	-50186.523	-10.860	740777.595900	
				合 計	-474.460380
				合 計 面 積	237.2301900
				地 積	237.23㎡

地 番	95-5				
NO	Xn	Yn	Yn+1-Yn-1	Xn・(Yn+1-Yn-1)	
SK20	-68232.946	-50197.729	-11.205	764550.159930	
SK11	-68247.485	-50197.868	2.758	-188226.563630	
SK13	-68250.244	-50194.971	11.096	-757304.707424	
KA703	-68249.765	-50186.772	8.308	-567019.047620	
SK21	-68233.066	-50186.663	-10.957	747629.704162	
				合 計	-370.454582
				合 計 面 積	185.2272910
				地 積	185.22㎡


地 番	95-6				
NO	Xn	Yn	Yn+1-Yn-1	Xn・(Yn+1-Yn-1)	
SK16	-68251.321	-50213.405	6.599	-450390.467279	
SK12	-68250.925	-50206.633	9.532	-650567.817100	
SK10	-68248.027	-50203.873	2.869	-195803.589463	
SK52	-68236.621	-50203.764	-3.437	234529.266377	
SK51	-68233.096	-50207.310	-9.468	646030.952928	
SK50	-68233.188	-50213.232	-6.095	415881.280860	
				合 計	-320.373677
				合 計 面 積	160.1868385
				地 積	160.18㎡

地 番	95-7				
NO	Xn	Yn	Yn+1-Yn-1	Xn・(Yn+1-Yn-1)	
SK49	-68233.335	-50222.733	-9.679	660430.449465	
KA704	-68251.876	-50222.911	9.328	-636653.498328	
SK16	-68251.321	-50213.405	9.679	-660604.535959	
SK50	-68233.188	-50213.232	-9.328	636479.177664	
				合 計	-348.408158
				合 計 面 積	174.2040790
				地 積	174.20㎡

宅地合計面積	1152.5629310 ㎡ 2
--------	------------------

地 番	95-4 (開発道路)				
NO	Xn	Yn	Yn+1-Yn-1	Xn・(Yn+1-Yn-1)	
SK47	-68227.333	-50222.676	-14.059	959208.074647	
SK49	-68233.335	-50222.733	9.444	-644395.615740	
SK50	-68233.188	-50213.232	15.423	-1052360.458524	
SK51	-68233.096	-50207.310	9.468	-646030.952928	
SK52	-68236.621	-50203.764	3.437	-234529.266377	
SK10	-68248.027	-50203.873	-2.869	195803.589463	
SK12	-68250.925	-50206.633	8.902	-607569.734350	
SK13	-68250.244	-50194.971	8.765	-598213.388660	
SK11	-68247.485	-50197.868	-2.758	188226.563630	
SK20	-68232.946	-50197.729	0.197	-13441.890362	
SK19	-68226.946	-50197.671	-10.945	746743.923970	
SK48	-68227.116	-50208.674	-25.005	1706019.035580	
				合 計	-540.119651
				合 計 面 積	270.0598255
				地 積	270.05㎡

総合計面積	1422.6227565 ㎡ 2
-------	------------------

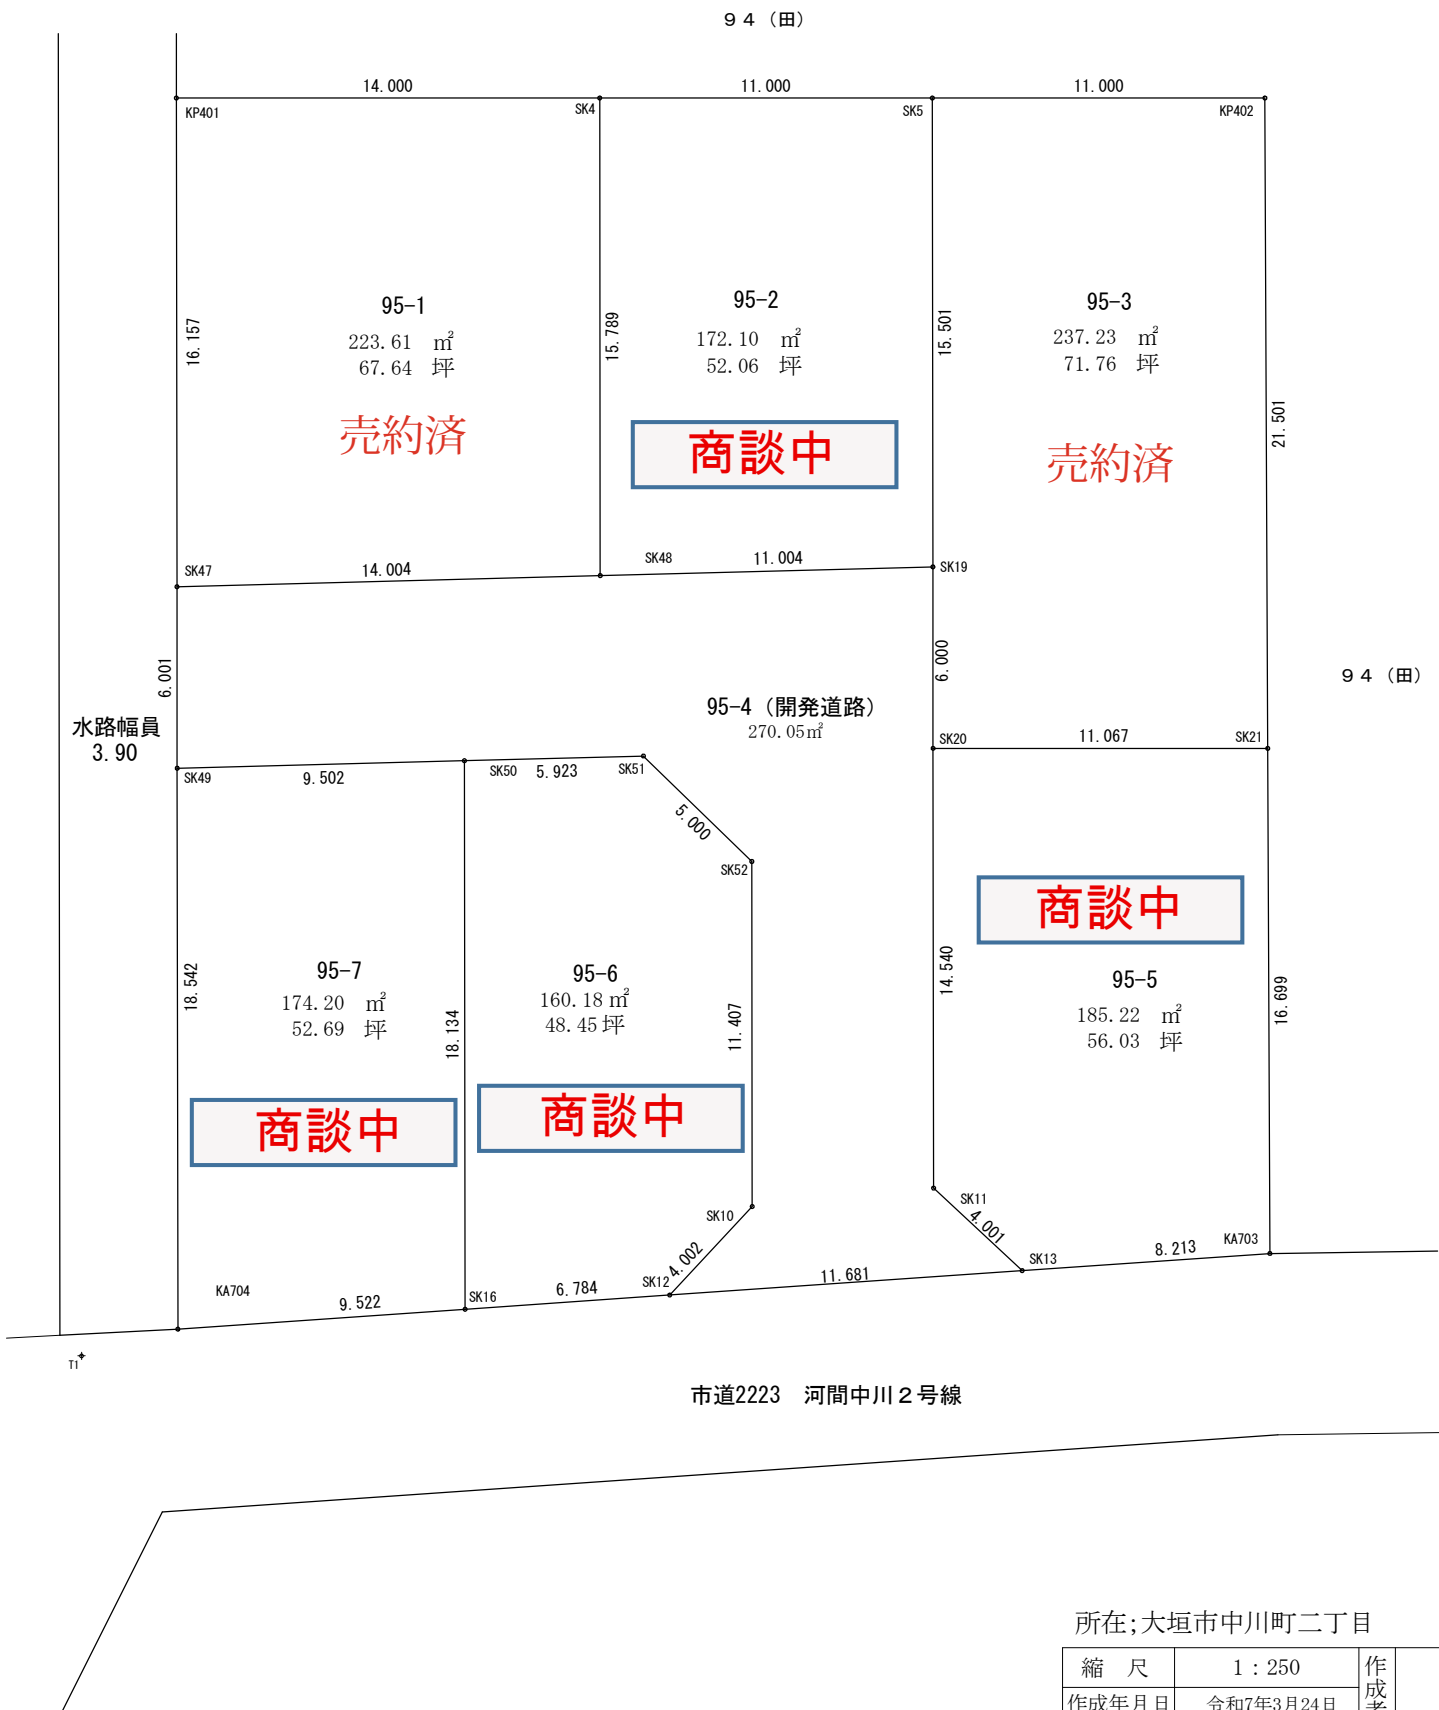

縮 尺	1 : 250	作成者	岐阜県揖斐郡池田町草深12番地の1 行政書士 高 橋 祐 史
作成年月日	令和7年3月24日		